
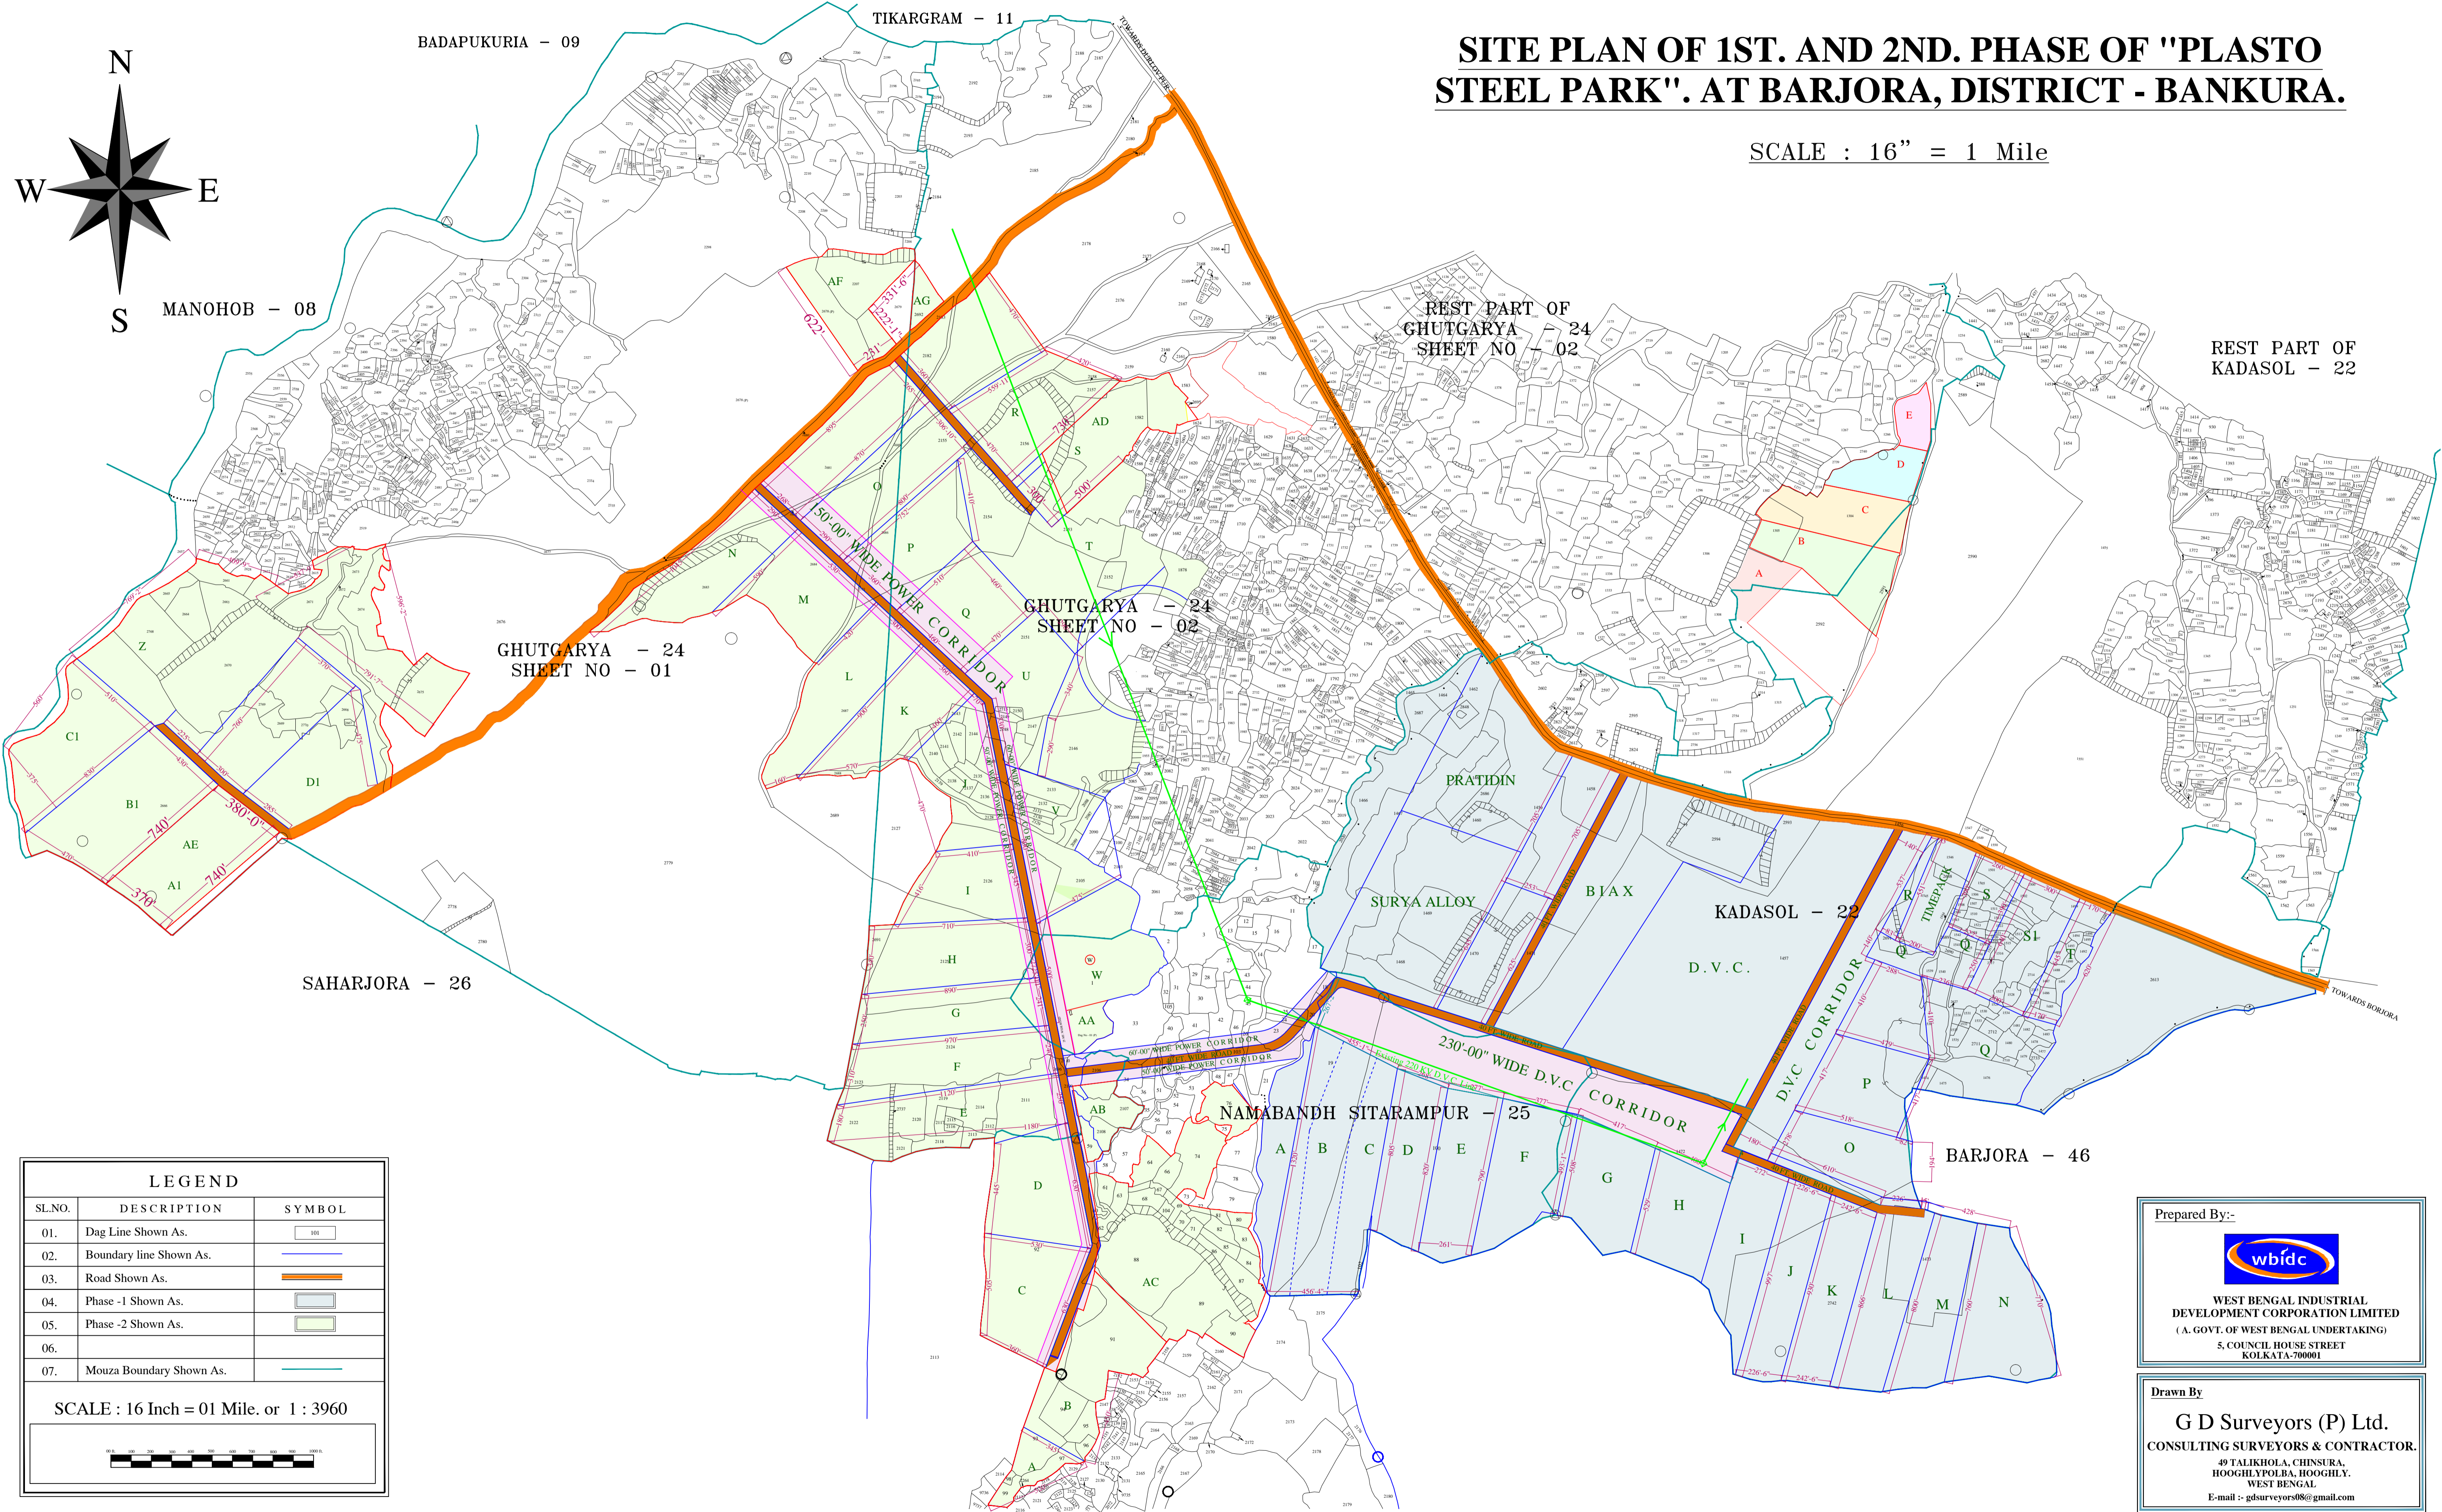


# SITE PLAN OF 1ST. AND 2ND. PHASE OF "PLASTO STEEL PARK". AT BARJORA, DISTRICT - BANKURA.

SCALE : 16" = 1 Mile

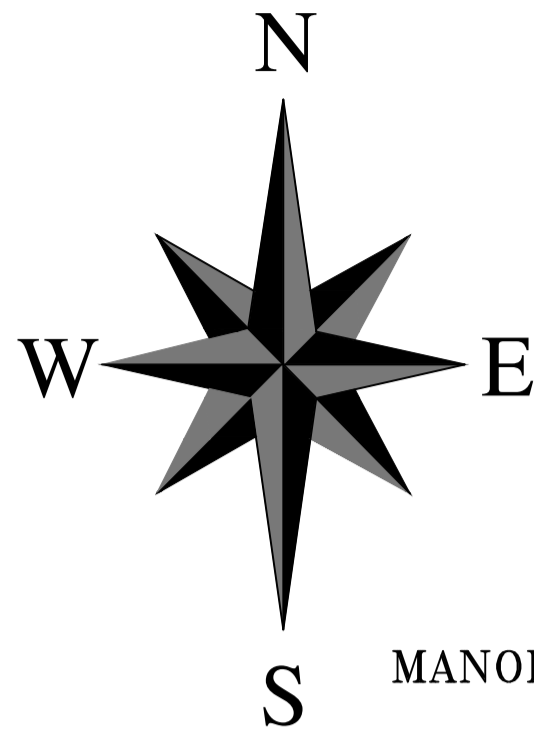

LEGEND		
SL.NO.	DESCRIPTION	SYMBOL
01.	Dag Line Shown As.	
02.	Boundary line Shown As.	
03.	Road Shown As.	
04.	Phase - 1 Shown As.	
05.	Phase - 2 Shown As.	
06.	Mouza Boundary Shown As.	

SCALE : 16 Inch = 01 Mile. or 1 : 3960

Prepared By:-  
  
 WEST BENGAL INDUSTRIAL DEVELOPMENT CORPORATION LIMITED  
 (A. GOVT. OF WEST BENGAL UNDERTAKING)  
 5, COUNCIL HOUSE STREET  
 KOLKATA-700001

Drawn By  
**G D Surveyors (P) Ltd.**  
 CONSULTING SURVEYORS & CONTRACTOR.  
 49 TALIKHOLA, CHINSURA,  
 HOOGHLYPOLBA, HOOGHLY,  
 WEST BENGAL  
 E-mail :- gdsurveyors08@gmail.com