


SITE PLAN OF FOOD PARK PHASE II AT SANKRAIL IN HOWRAH DISTRICT.

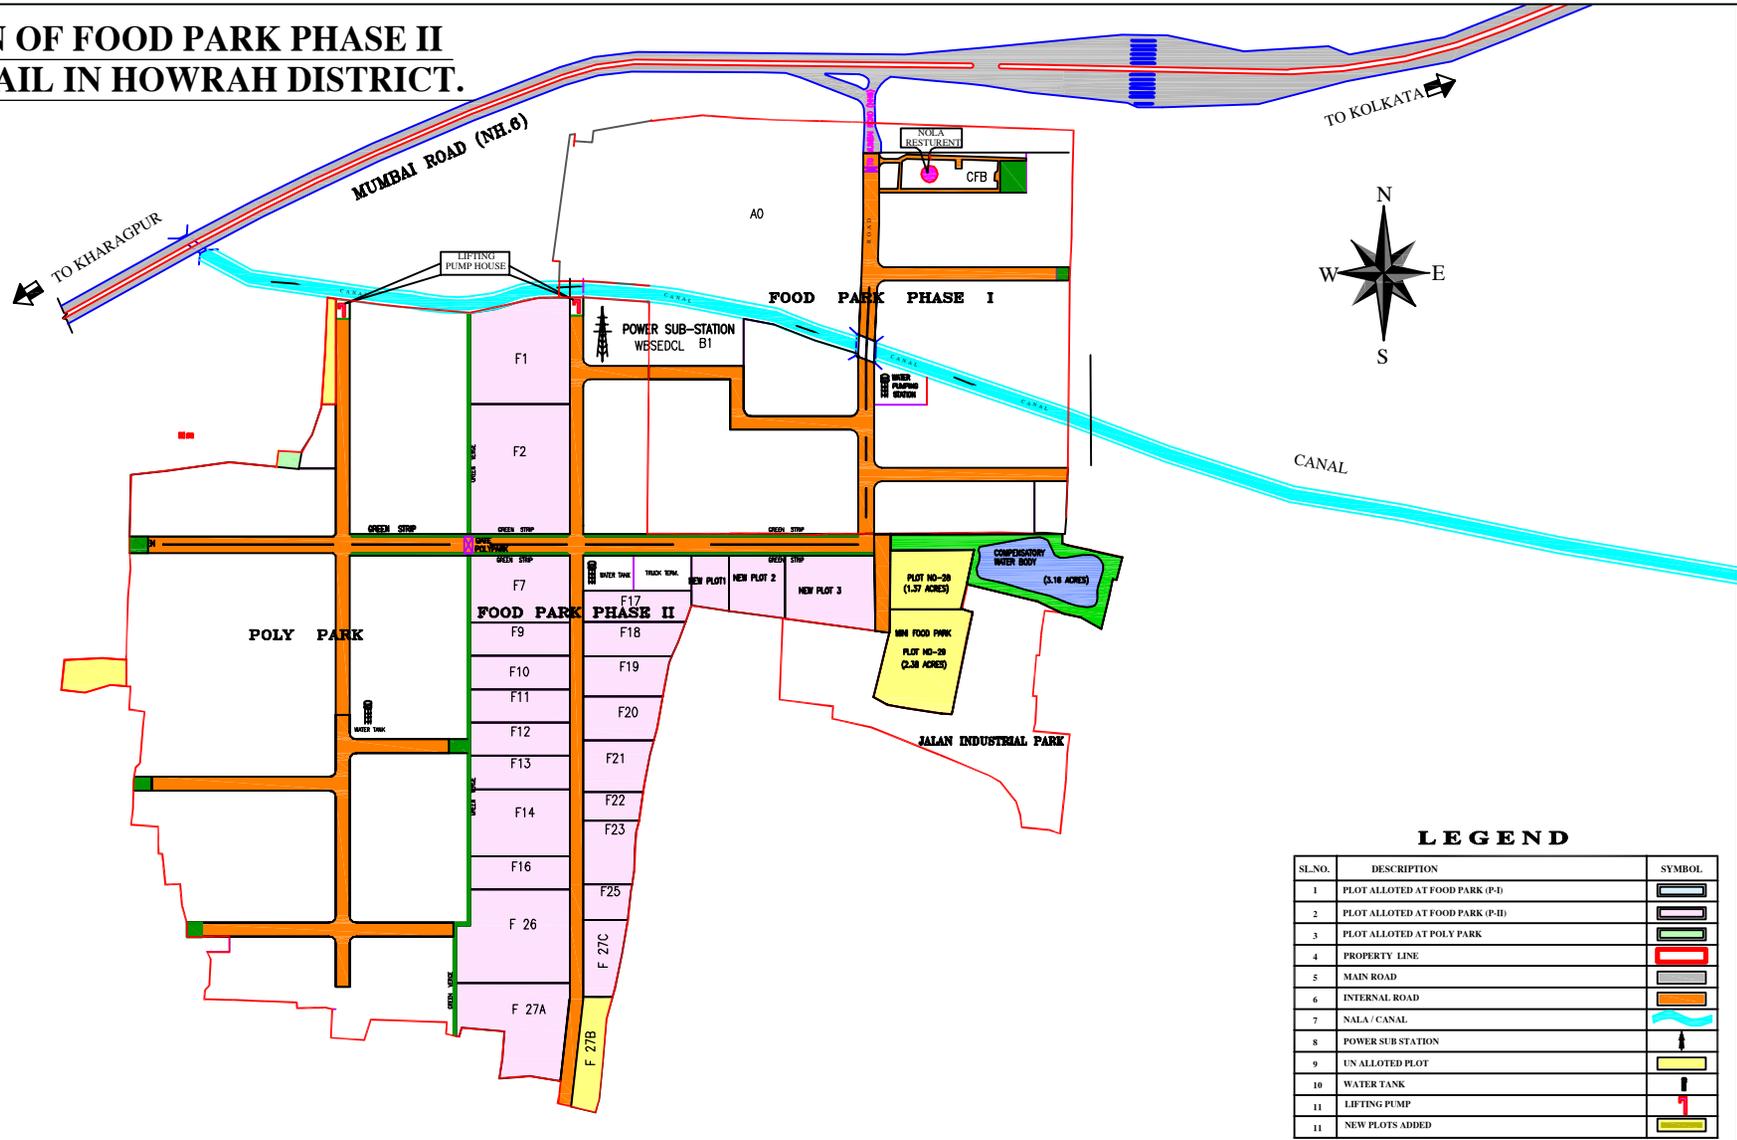

LEGEND

SL.NO.	DESCRIPTION	SYMBOL
1	PLOT ALLOTTED AT FOOD PARK (P-I)	[Symbol: Light blue rectangle]
2	PLOT ALLOTTED AT FOOD PARK (P-II)	[Symbol: Light green rectangle]
3	PLOT ALLOTTED AT POLY PARK	[Symbol: Light yellow rectangle]
4	PROPERTY LINE	[Symbol: Red dashed line]
5	MAIN ROAD	[Symbol: Red solid line]
6	INTERNAL ROAD	[Symbol: Orange solid line]
7	NALA / CANAL	[Symbol: Blue wavy line]
8	POWER SUB STATION	[Symbol: Black square with lightning bolt]
9	UN ALLOTTED PLOT	[Symbol: Yellow rectangle]
10	WATER TANK	[Symbol: Blue rectangle]
11	LIFTING PUMP	[Symbol: Black square with vertical line]
11	NEW PLOTS ADDED	[Symbol: Yellow rectangle]

SITE PLAN OF FOOD PARK PHASE-II AT SANKRAIL IN HOWRAH DISTRICT.

Requiring Body :-



**WEST BENGAL INDUSTRIAL
DEVELOPMENT CORPORATION LIMITED**

(A GOVT. OF WEST BENGAL ENTERPRISE)
PROFIT 25, ABANINDRANATH TAGORE SARANI,
KOLKATA-90017